

ADDENDUM No. 2

DATE: July 14, 2019

PROJECT: Alcona Health Center, Inc.
Oscoda Services
2019 New Clinic


OWNER: Alcona Citizen's for Health, Inc.
177 N. Barlow
PO Box 279
Lincoln, MI 48742

OWNER'S
REPRESENTATIVE:
Bruce Dietz
100 N. Ripley Street
Alpena, MI 49707
(989) 350-1099
BruceDietz@hotmail.com

When submitting your Proposal for this project, please note under **ADDENDA**, that you have received Addendum No. 2.


Item #1 **REPLACE** AHC Oscoda 2019 MEP Bid Addendum No.1, Electrical sheet E2, with corrected layout of sheet E2 has been added to the drawings available online. It is listed separately as AHC Oscoda 2019 Sheet E2 Corrected Addendum No.2.

End of Addendum No. 2

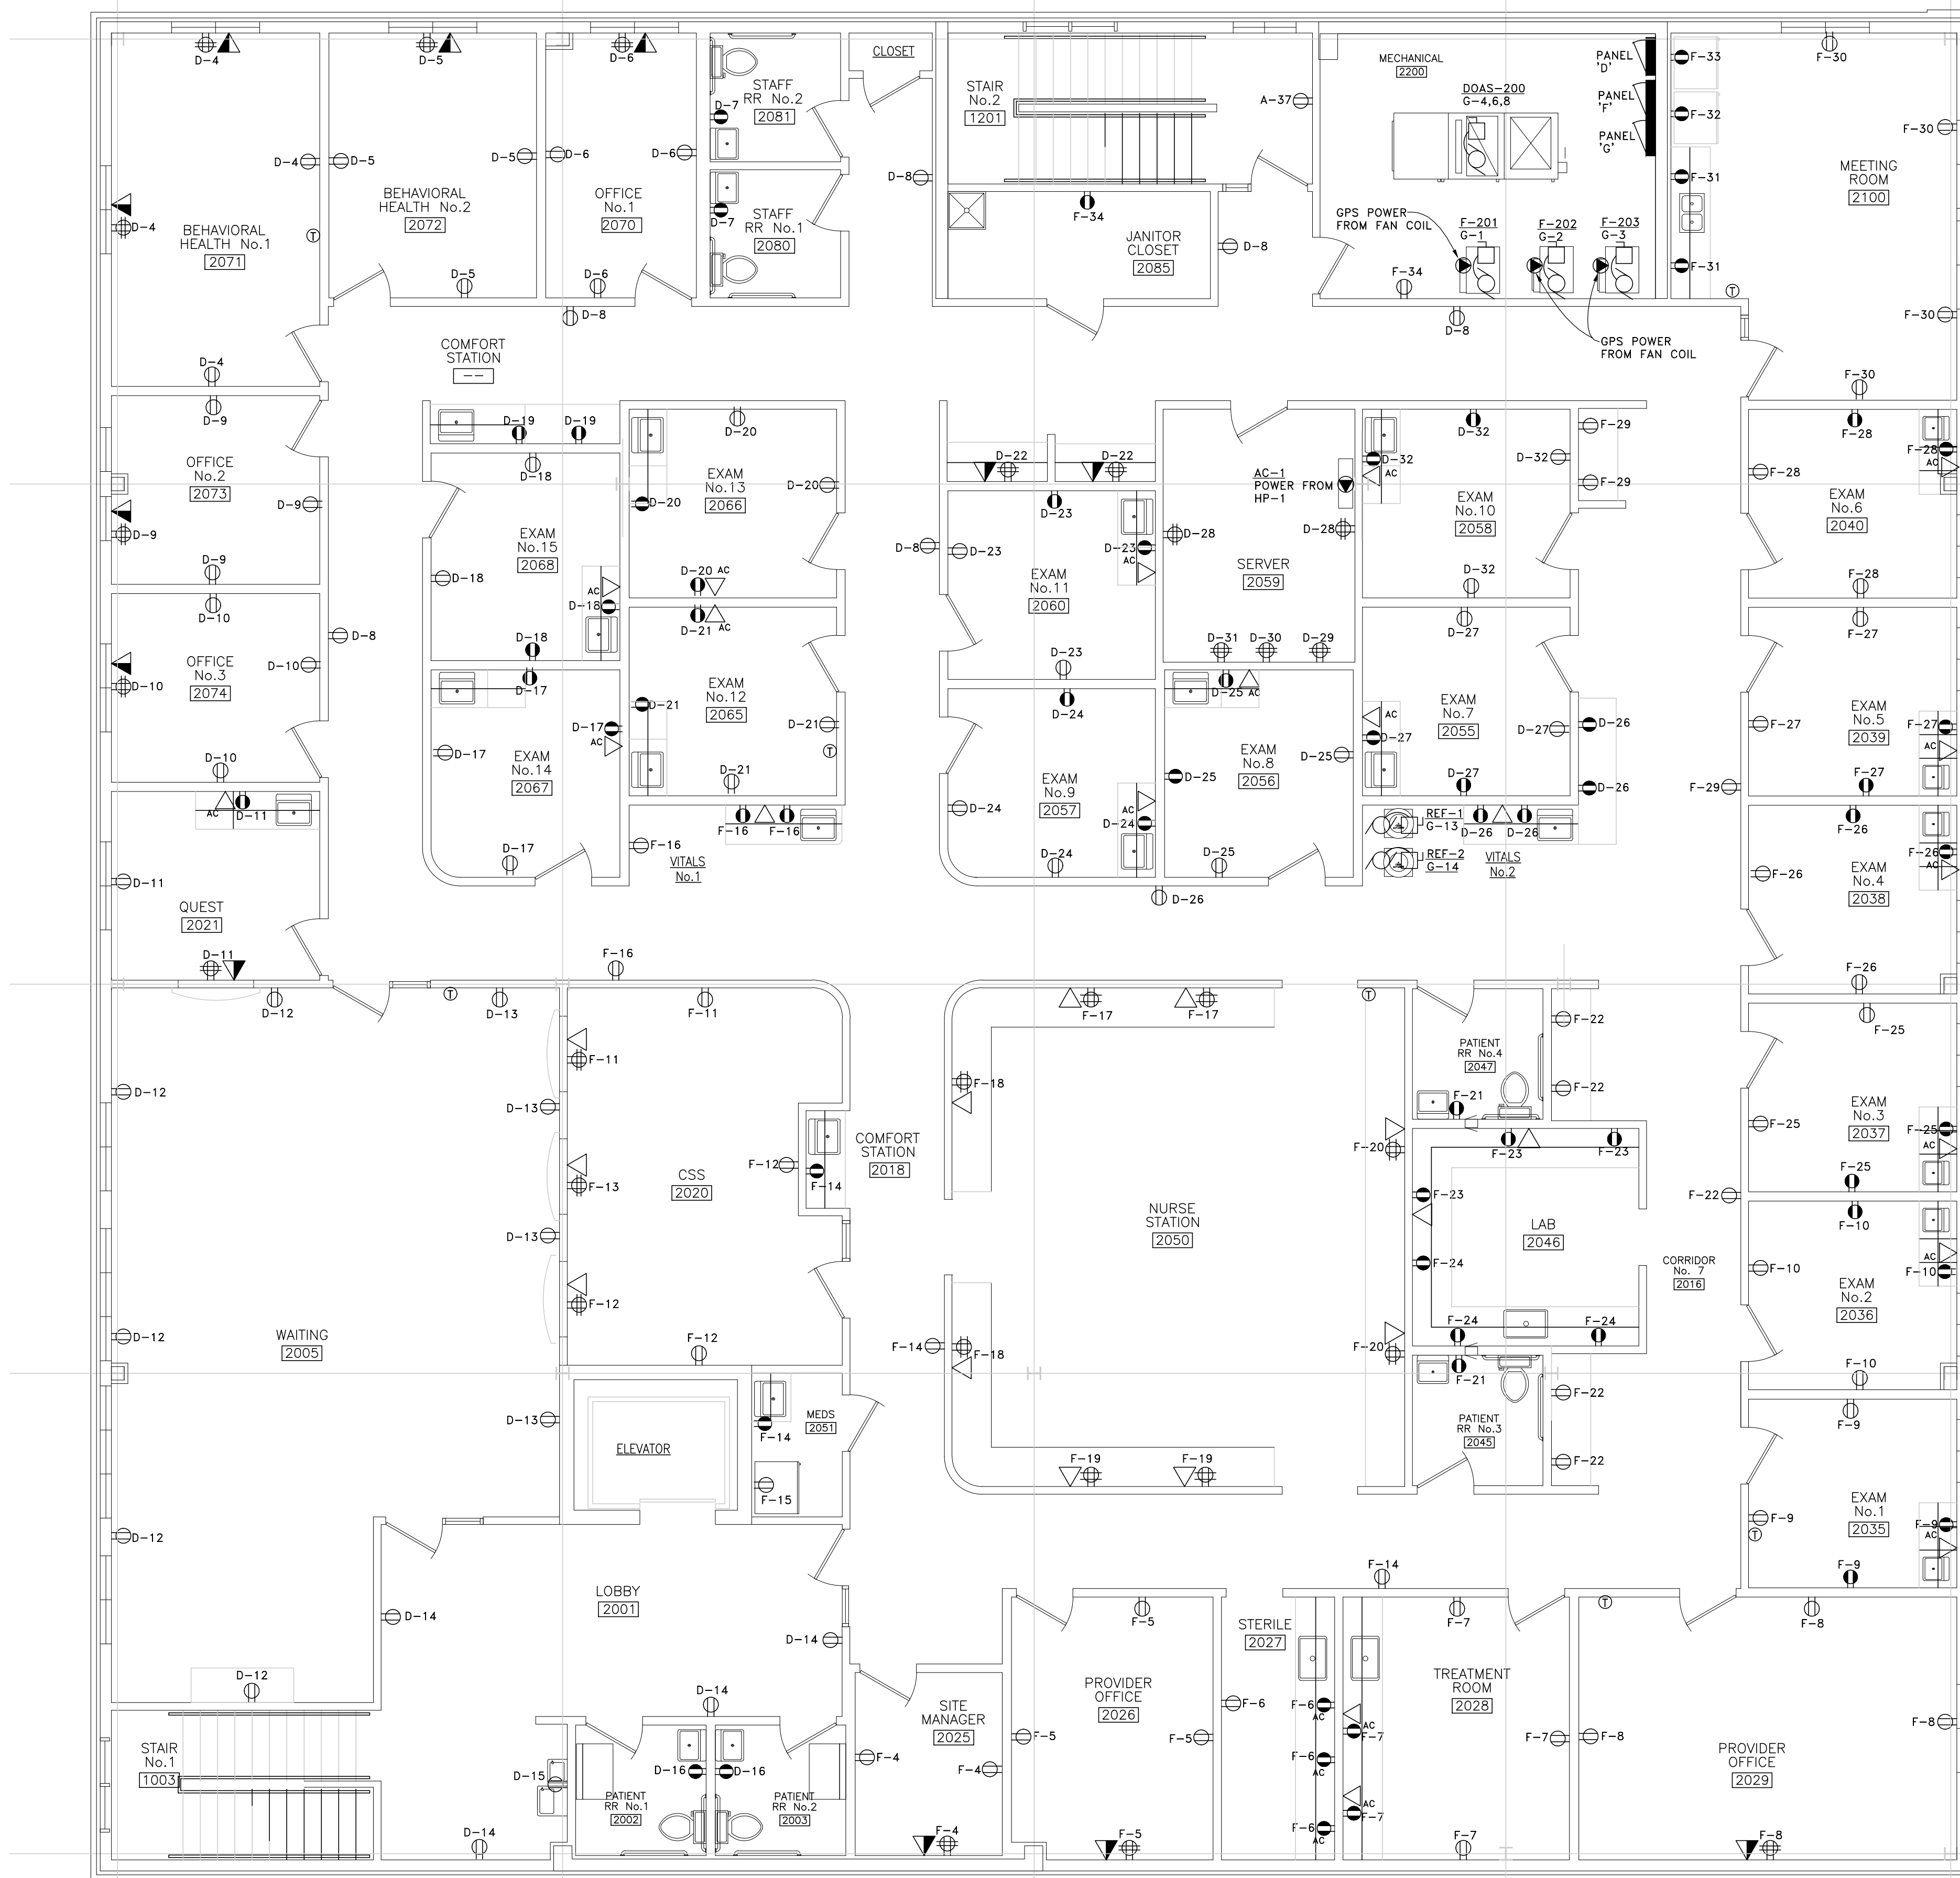

SECOND FLOOR PLAN - ELECTRICAL POWER

SCALE: 1/8"=1'-0"

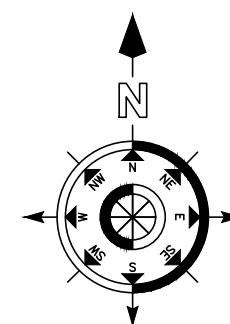

BRUCE DIETZ
100 N. RIPLEY
ALPENA, MI 49707

SECOND FLOOR PLAN -
ELECTRICAL POWER

ALCONA HEALTH CENTER
OSCODA SERVICES
NEW CLINIC

PROJECT: 1903-01
ISSUED: 1903-01
COORD. SUB. JUN 09, 2019

ENGINEER: JEREMY ADAIR
DESIGNER: JEREMY ADAIR
JOB NUMBER: 1903.01
SHEET NO.: E2

