





No Scale

Drawing obtained from Red Stick Design, date unknown and updated by Environmental & Asbestos Services, Inc

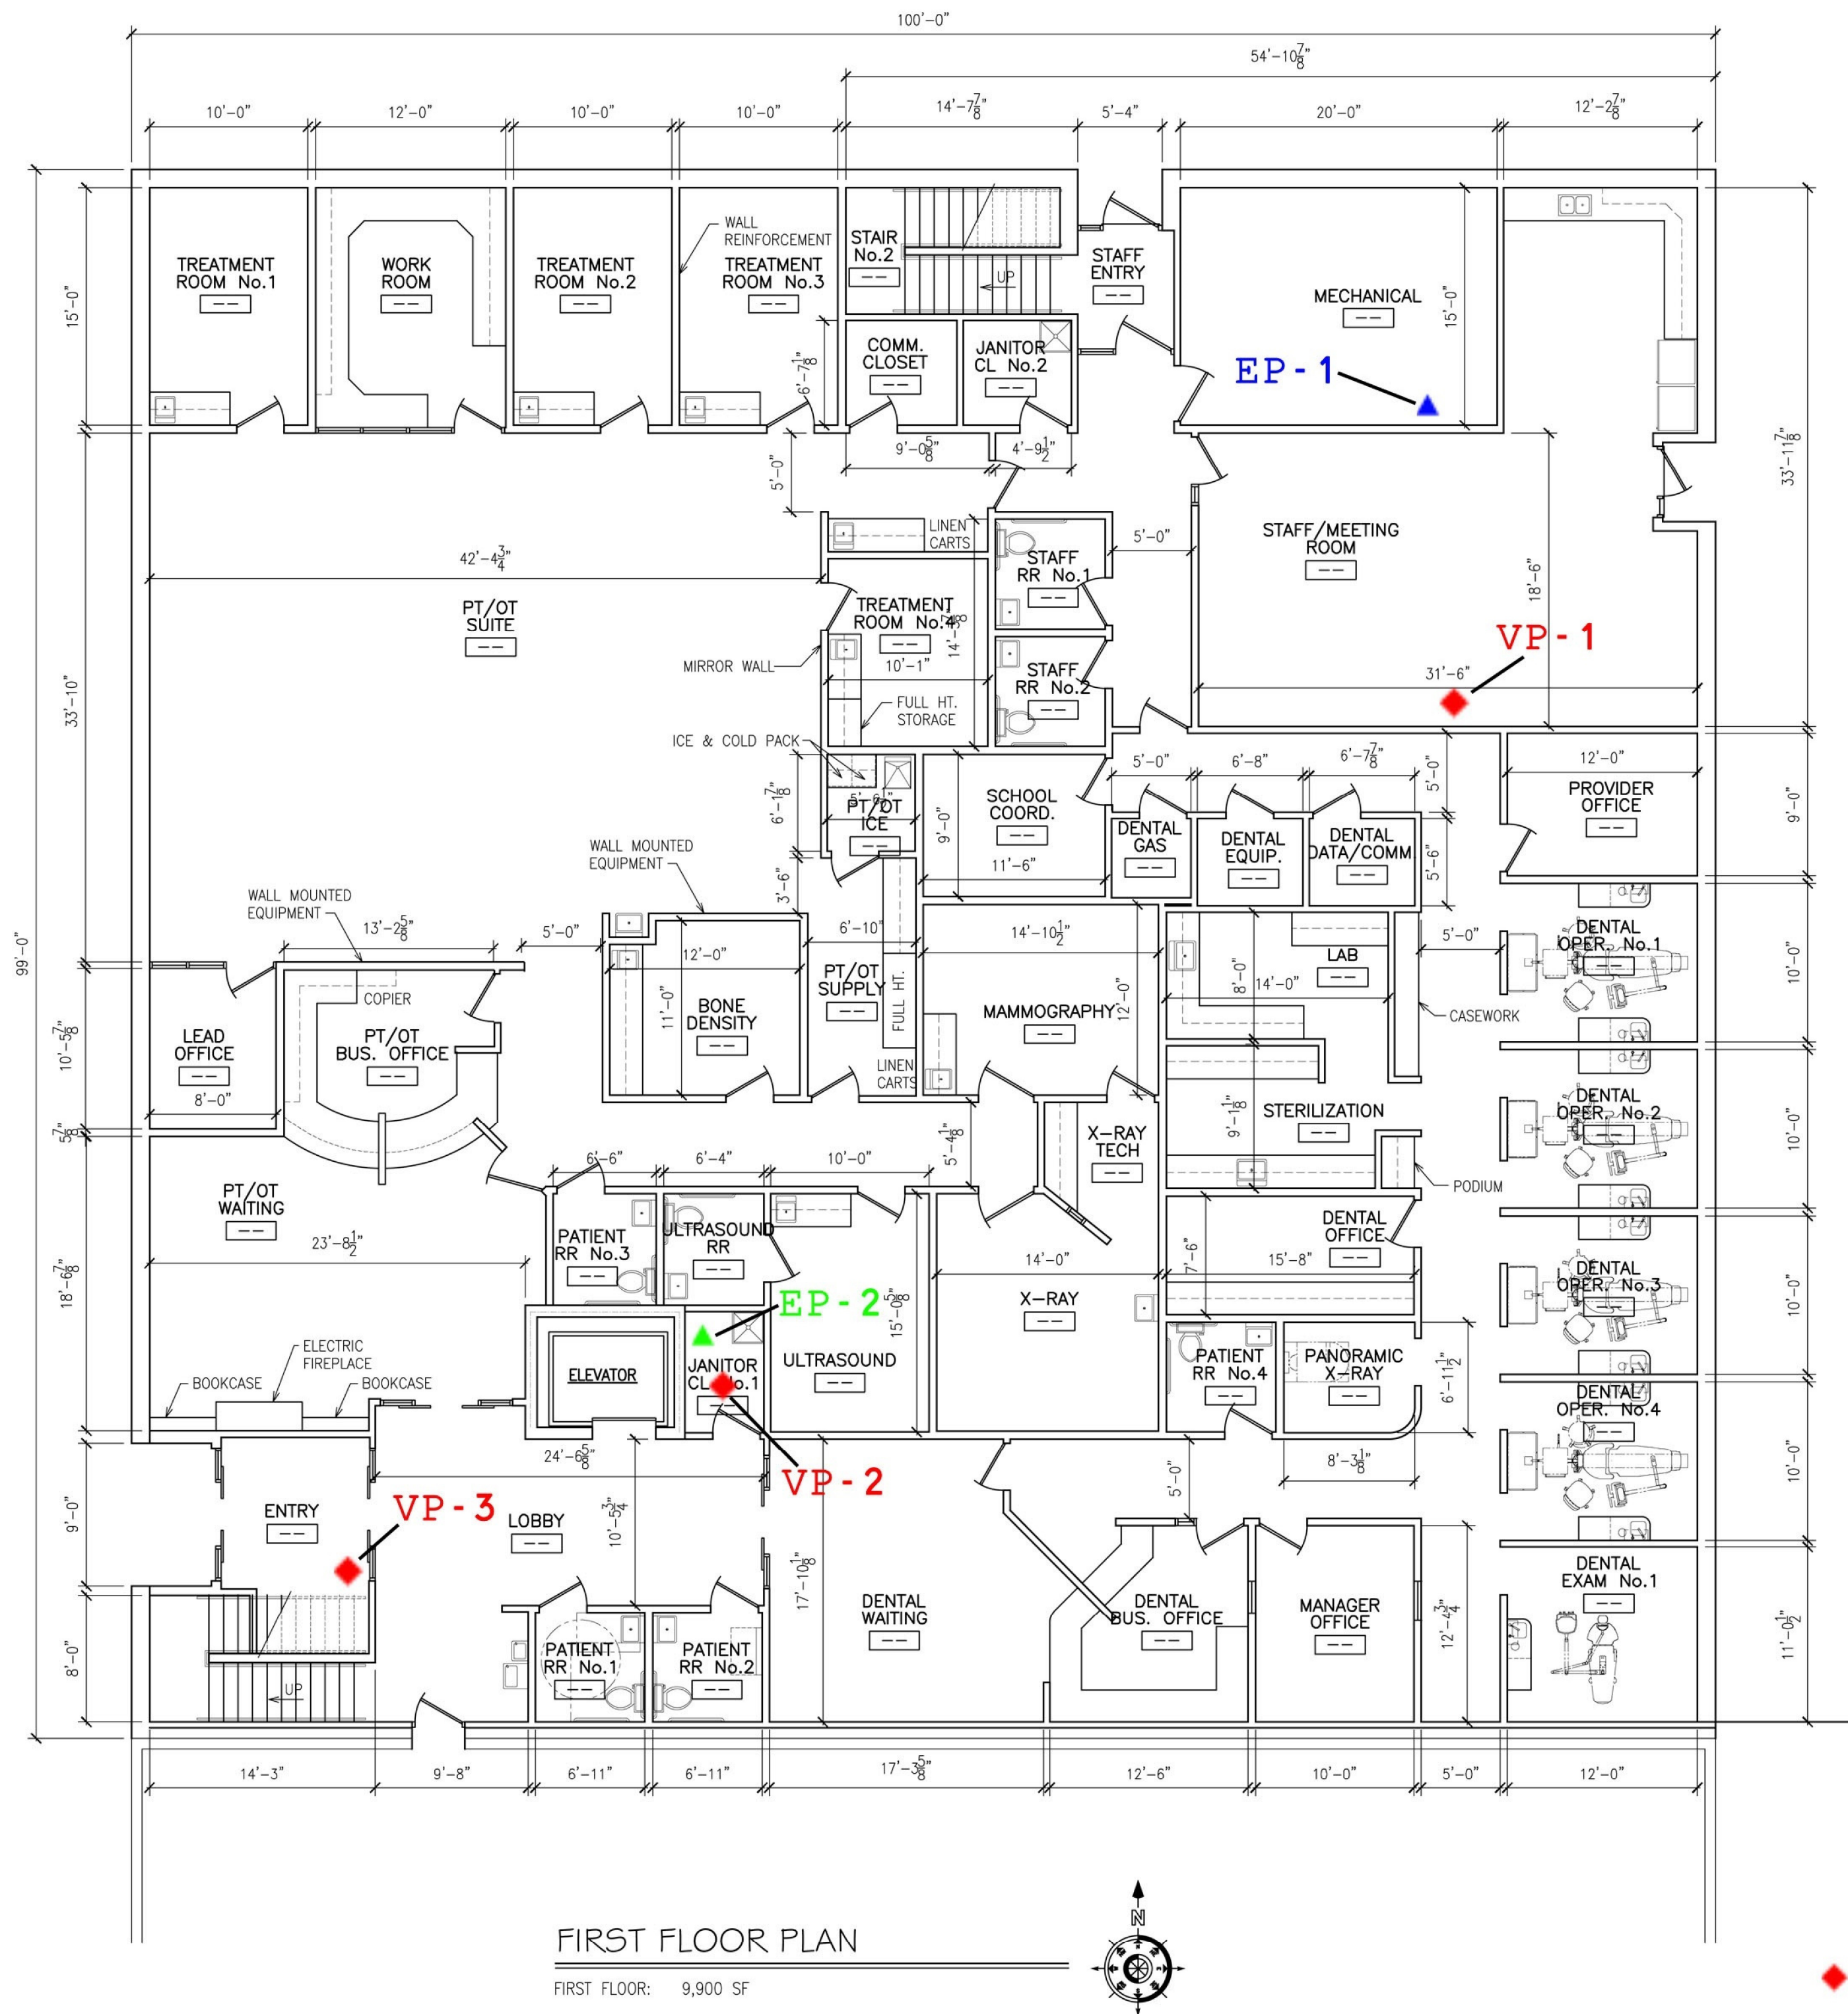

FIRST FLOOR PLAN

FIRST FLOOR: 9,900 SF

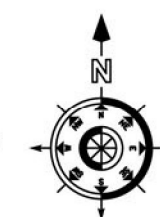

LEGEND

- ◆ -VP-#- Vapor Point Location
- ▲ -EP-#- Sub Slab Depressurization Vapor Extraction Point
- ▲ -EP-#- Backup Sub Slab Depressurization Vapor Extraction Point

Location: 208 S. State St., Oscoda, MI

Site: Former Oscoda Shell

P.O. Box 6  
Alpena, MI 49707  
Telephone (989) 356-8764

**ENVIRONMENTAL  
& ASBESTOS  
SERVICES, INC**

Date:  
**6/7/2019**  
Project No.  
EAS2017-026

DRN By:

Updated By: RB

FF  
HG  
UR  
E  
**A**